
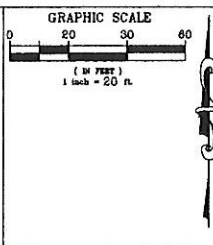


FILE No. C:\MAUSSER\DOTS\Wgprn\Schubert\22900-0111.DWG, TOPIC-DALLAS 06/25/21 10:04:00 AM
 ANY INFORMATION ON DATA ON THIS DRAWING IS NOT INTENDED TO BE SUSTAINABLE FOR REUSE BY ANY PERSON, FROM OR COMPARISON OF ANY OTHERS OR EXTENDING BEYOND THE ORIGINAL PURPOSE AND SCOPE OF THE PROJECT. THE USER SHALL BE RESPONSIBLE FOR OBTAINING NECESSARY PERMITS AND APPROVALS FROM THE APPROPRIATE AGENCIES AND AUTHORITIES. THE USER SHALL BE RESPONSIBLE FOR OBTAINING NECESSARY PERMITS AND APPROVALS FROM THE APPROPRIATE AGENCIES AND AUTHORITIES.

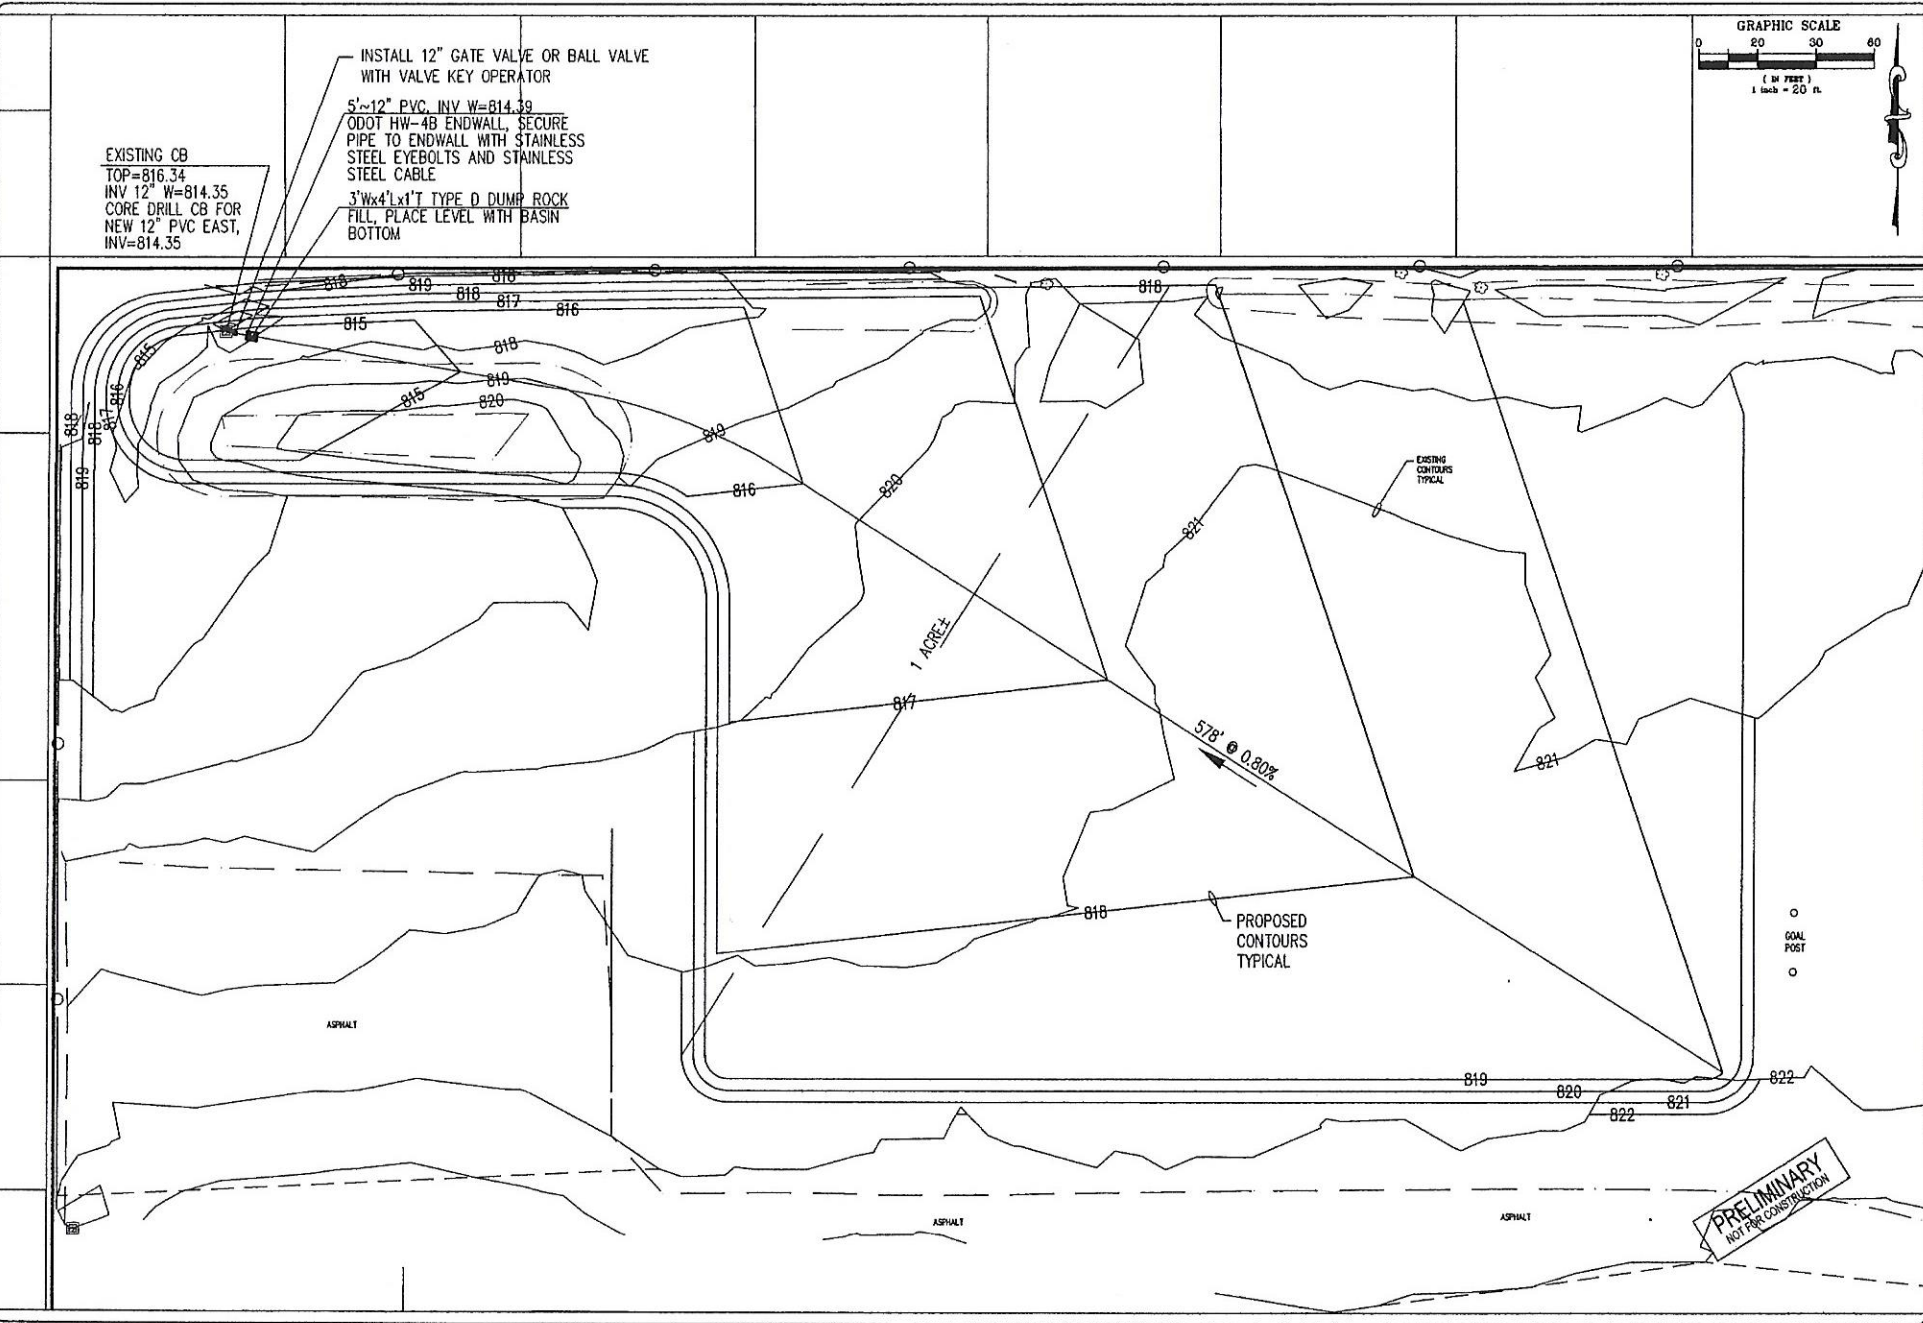

POGGEMEYER DESIGN GROUP, INC.
 ARCHITECTS ENGINEERS PLANNERS
 1188 NORTH MAIN STREET
 BOWLING GREEN, OHIO 43402
 (419) 352-7537

MUNICIPAL BUILDING
 DRAINAGE IMPROVEMENTS
 VILLAGE OF LAGRANGE, OHIO

SITE & GRADING PLAN

DATE: 06/25/21
 DRAWN BY: DAN DAN
 CHECKED BY: DAN DAN
 PRELIMINARY 6/27/21

1
 1
 1

229000-00181

PRELIMINARY
 NOT FOR CONSTRUCTION