




EXTERIOR PERSPECTIVES

SCALE: NT6

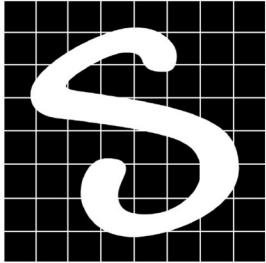

SCHILL ARCHITECTURE, LLC
1650 CROSSING PKWY.
SUITE E
WESTLAKE, OH 44145
440-808-3483
<http://www.schillarchitecture.com/>

PROJECT:
NEW APARTMENTS
FOR NORTH
STAR BUILDERS

DRAWING TITLE:
EXTERIOR
PERSPECTIVES

DRAWING SCALE
NT6

DATE:
06/18/20


DRAWING NUMBER:

EP-1



EXTERIOR PERSPECTIVES

SCALE: NT6

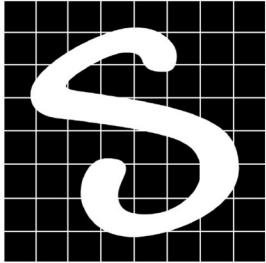

SCHILL ARCHITECTURE, LLC
1650 CROSSING PKWY.
SUITE E
WESTLAKE, OH 44145
440-808-3483
<http://www.schillarchitecture.com/>

PROJECT:
NEW APARTMENTS
FOR NORTH
STAR BUILDERS


DRAWING TITLE:
EXTERIOR
PERSPECTIVES

DRAWING SCALE
NT6

DATE:
06/18/20


DRAWING NUMBER:

EP-2

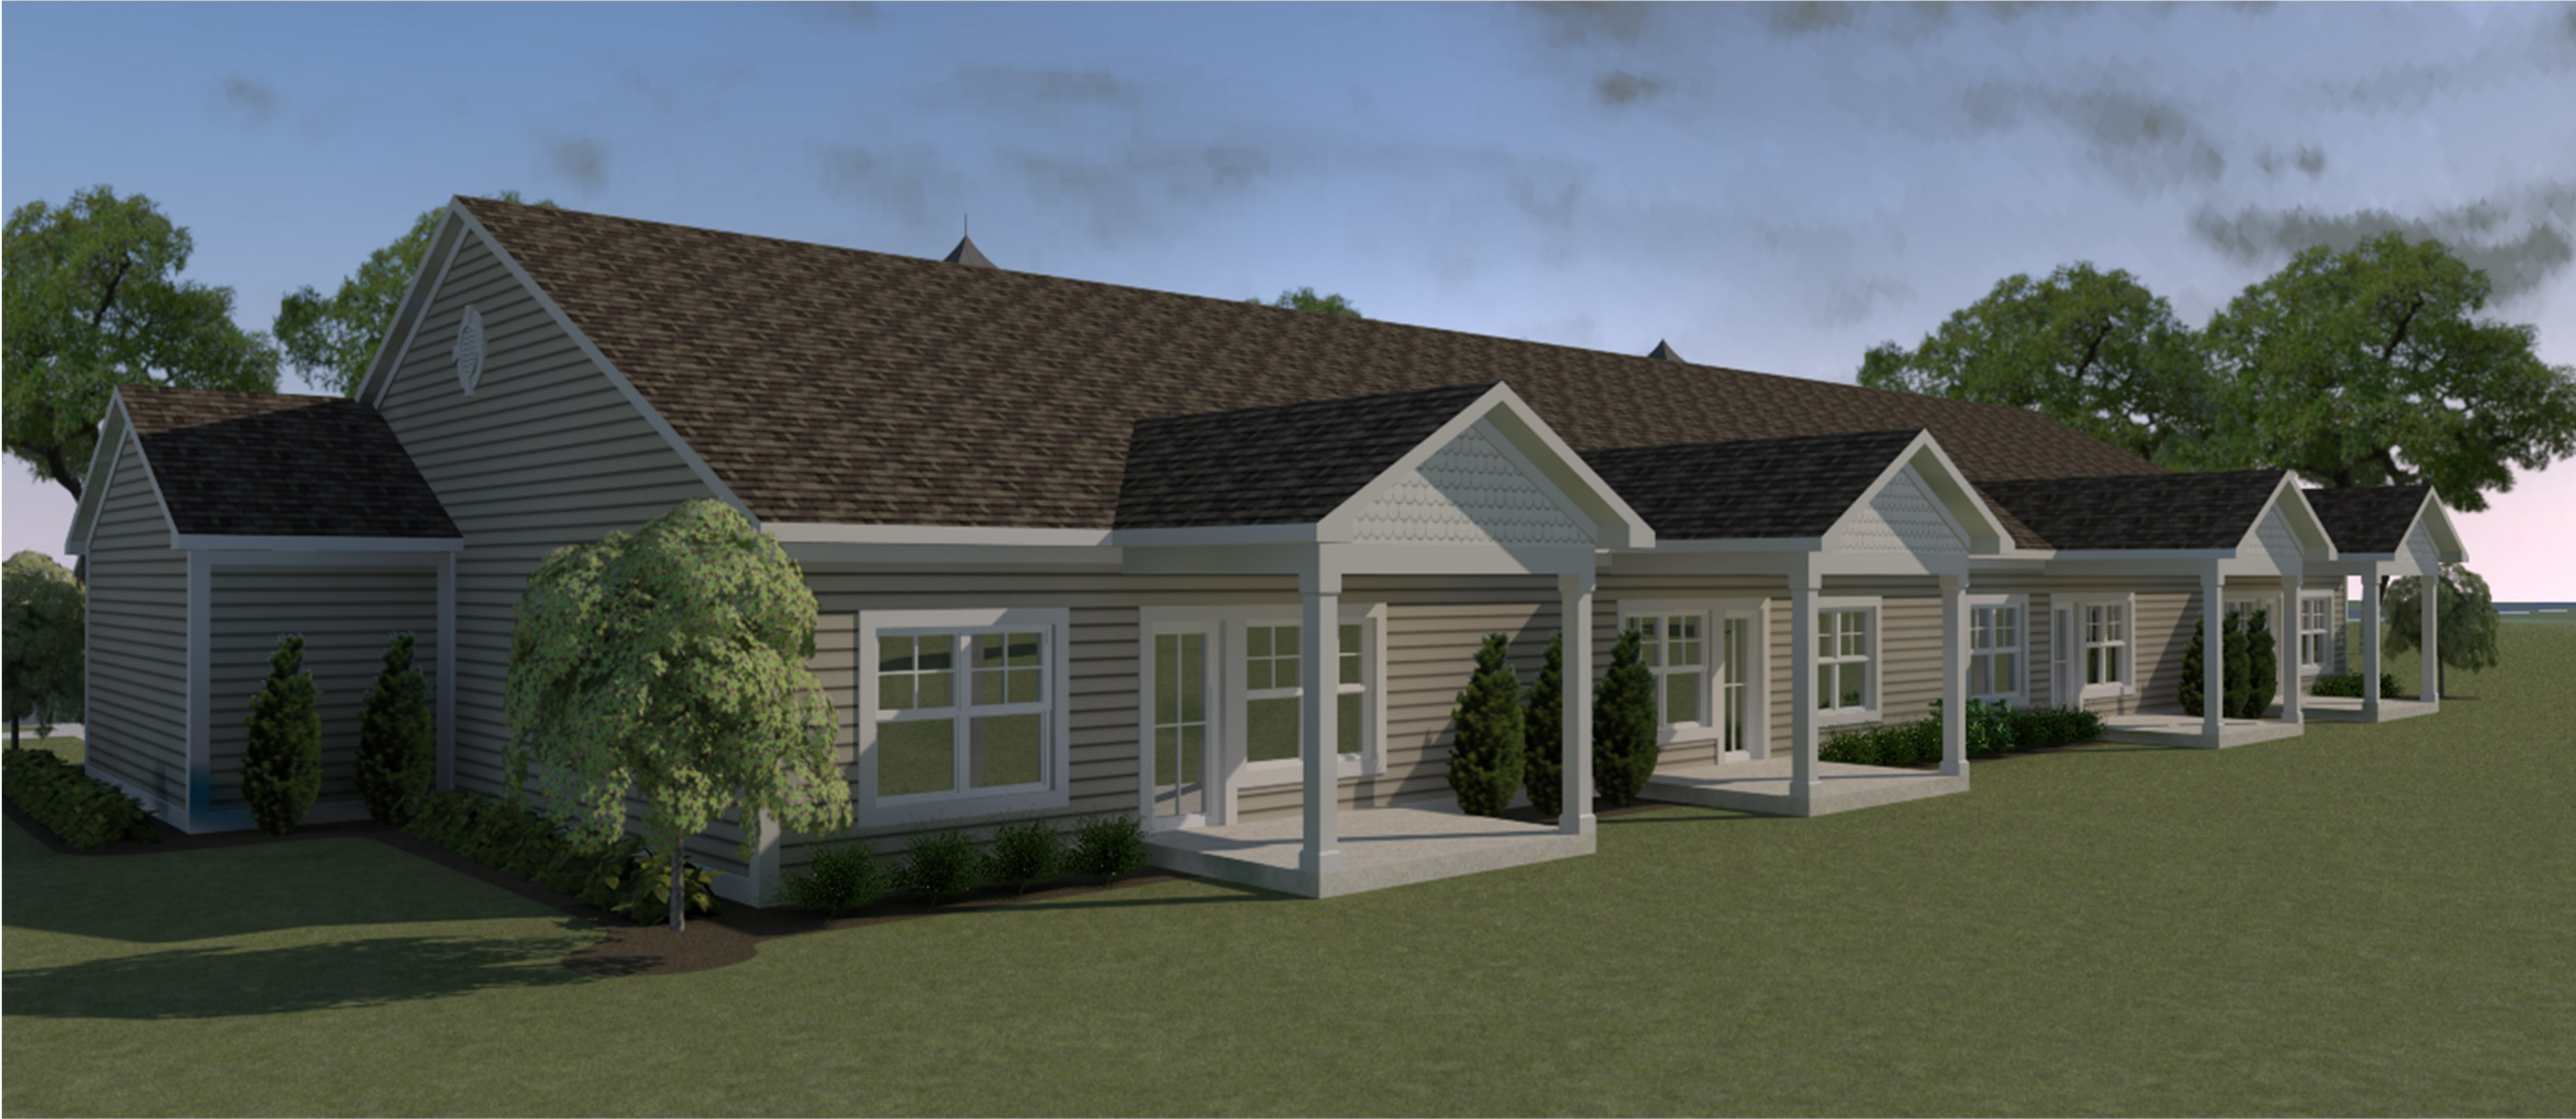

EXTERIOR PERSPECTIVES

SCALE: NT6

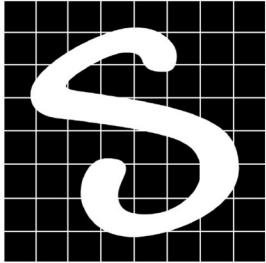

SCHILL ARCHITECTURE, LLC
1650 CROSSING6 PKWY,
SUITE E
WESTLAKE, OH 44145
440-808-3483
<http://www.schillarchitecture.com/>

PROJECT:
NEW APARTMENTS
FOR NORTH
STAR BUILDERS


DRAWING TITLE:
EXTERIOR
PERSPECTIVES

DRAWING SCALE
NT6

DATE:
06/18/20


DRAWING NUMBER:

EP-3

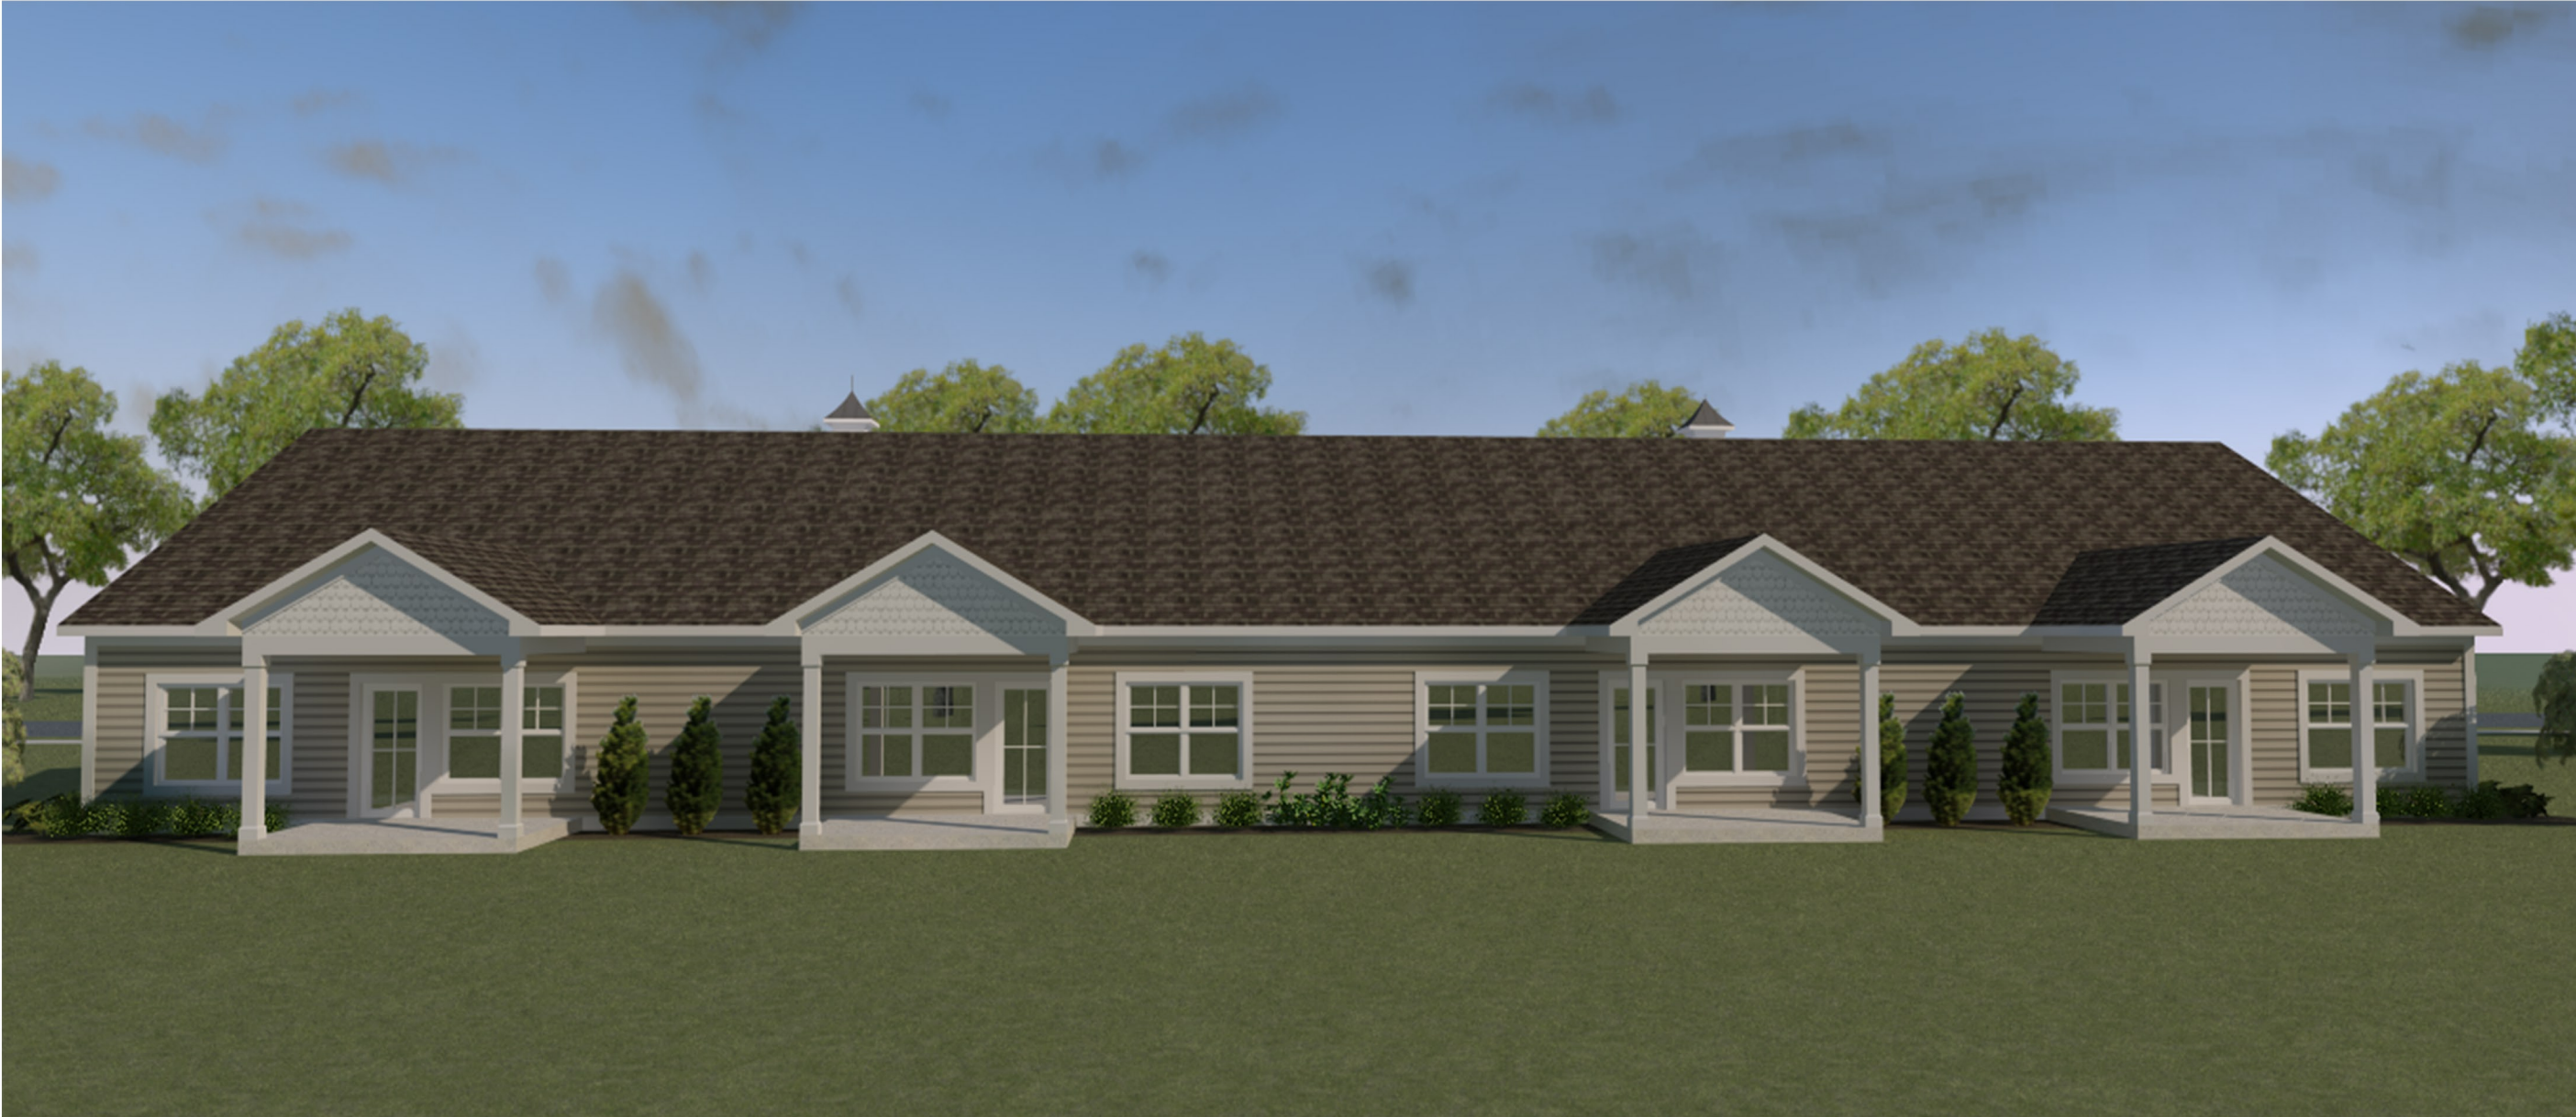

EXTERIOR PERSPECTIVES

SCALE: NT6

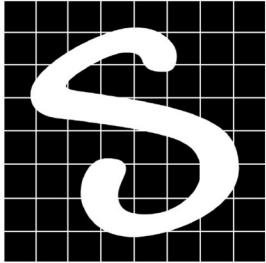

SCHILL ARCHITECTURE, LLC
1650 CROSSING6 PKWY.
SUITE E
WESTLAKE, OH 44145
440-808-3483
<http://www.schillarchitecture.com/>

PROJECT:
NEW APARTMENTS
FOR NORTH
STAR BUILDERS


DRAWING TITLE:
EXTERIOR
PERSPECTIVES

DRAWING SCALE
NT6

DATE:
06/18/20


DRAWING NUMBER:

EP-4

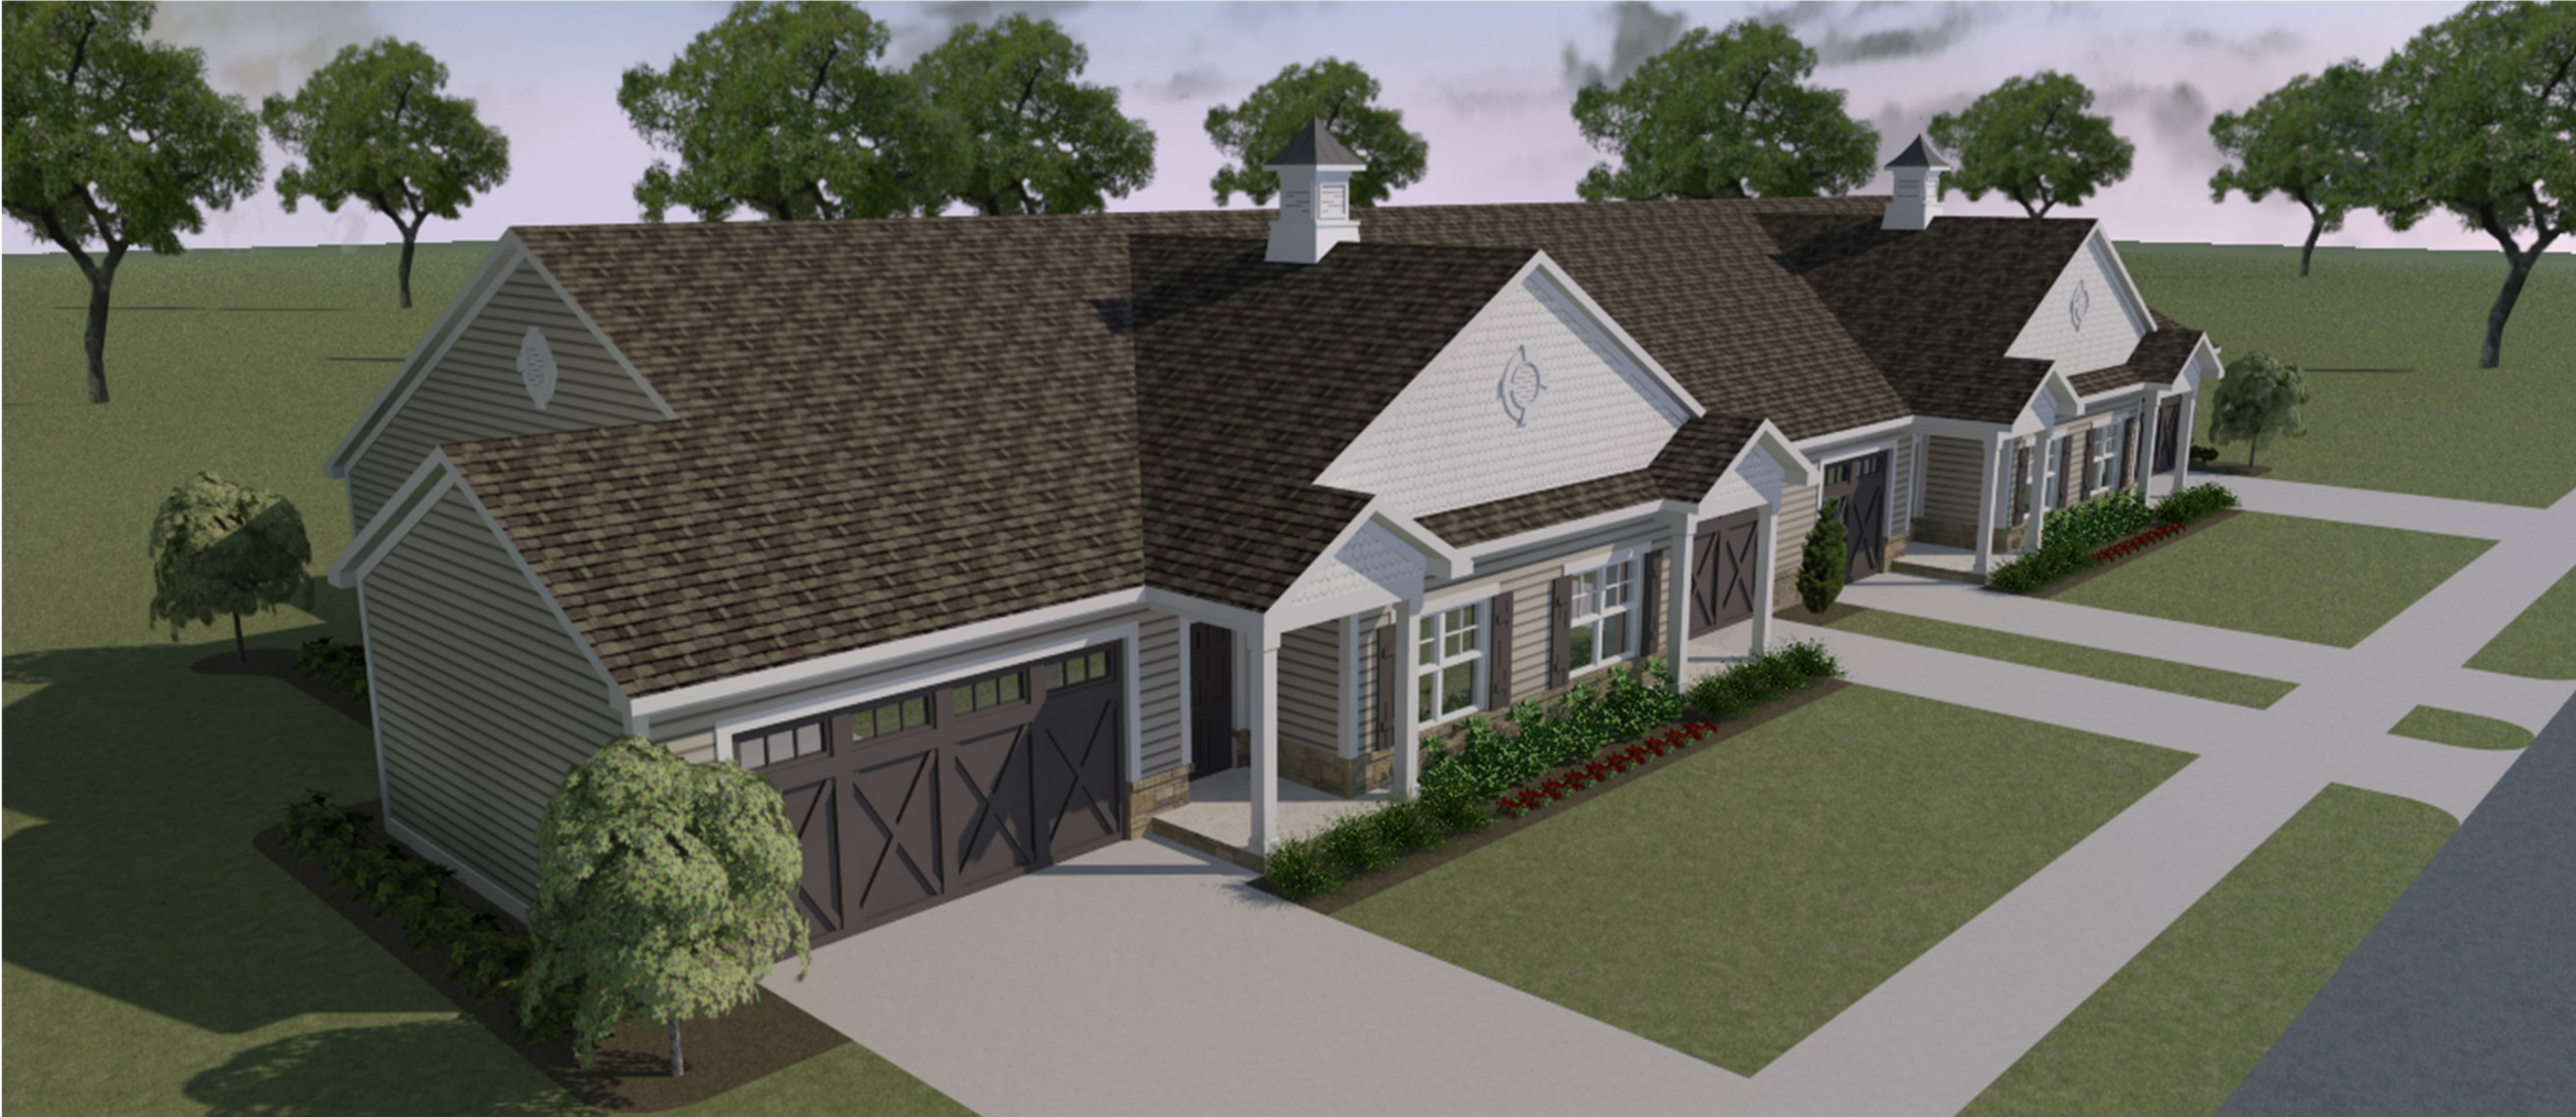

EXTERIOR PERSPECTIVES

SCALE: NT6

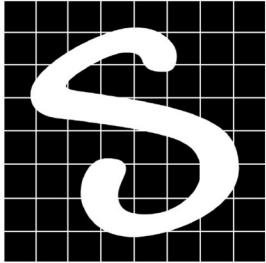

SCHILL ARCHITECTURE, LLC
1650 CROSSINGS PKWY.
SUITE E
WESTLAKE, OH 44145
440-808-3483
<http://www.schillarchitecture.com/>

PROJECT:
NEW APARTMENTS
FOR NORTH
STAR BUILDERS

DRAWING TITLE:
EXTERIOR
PERSPECTIVES

DRAWING SCALE
NT6

DATE:
06/18/20

DRAWING NUMBER:
EP-5